



91.880 91.881 91.882 91.882 91.883 91.883 91.884 91.884 91.885 91.885 91.886 91.886 91.887 91.887 91.888 91.888 91.889

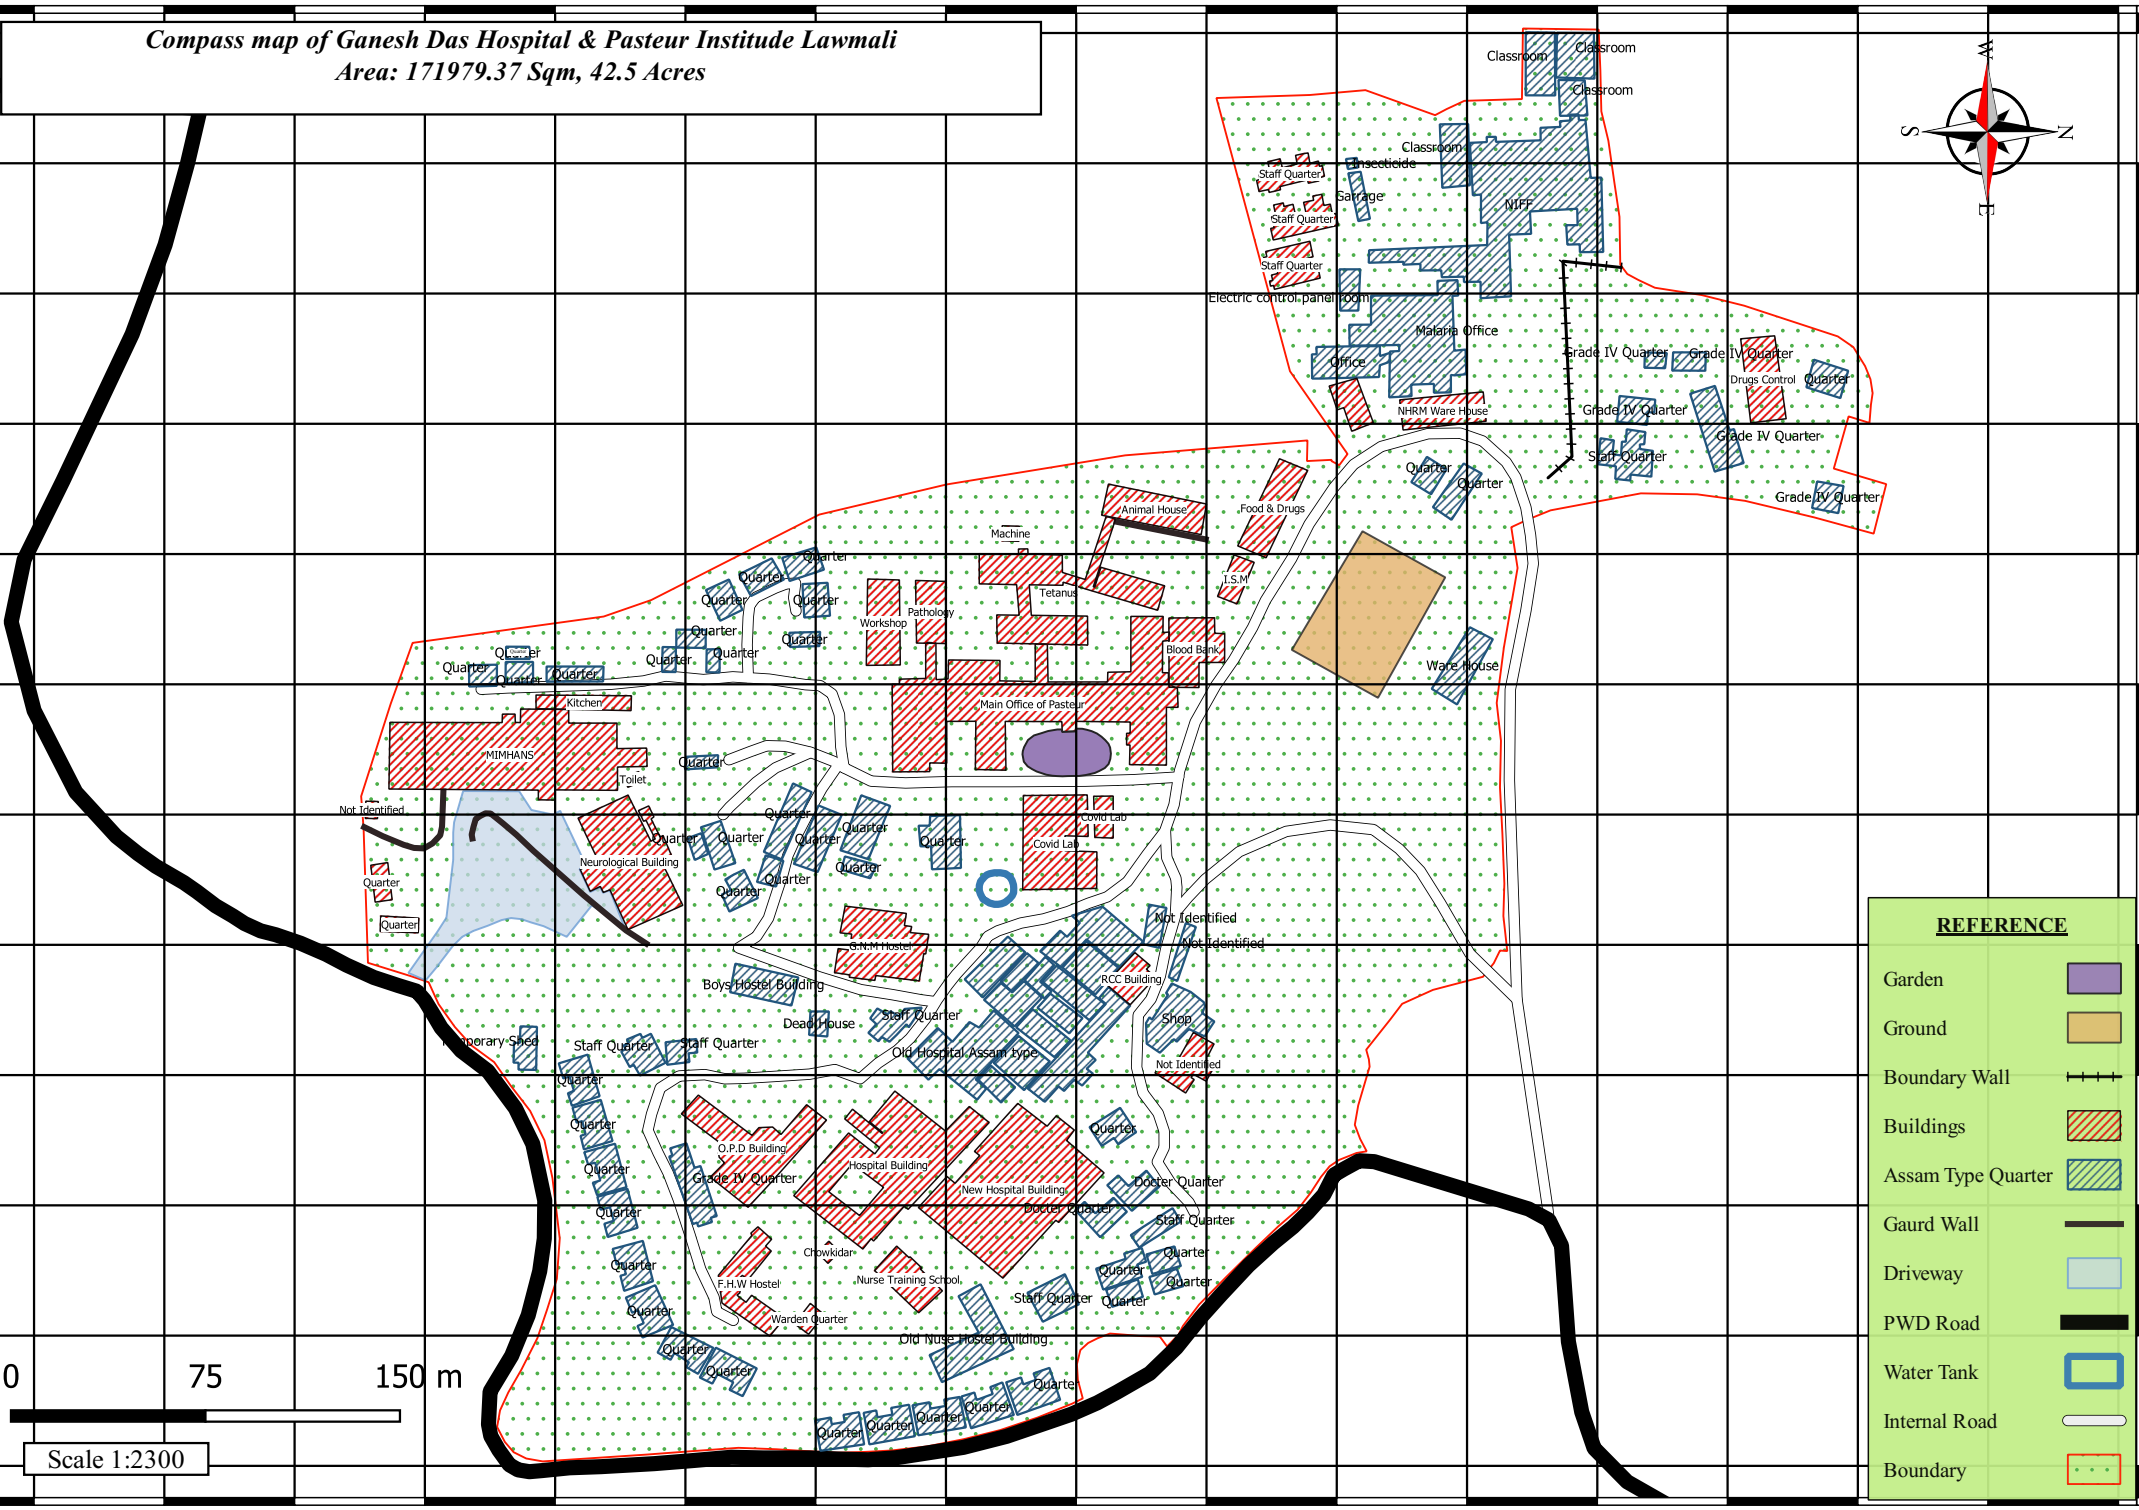

Compass map of Ganesh Das Hospital & Pasteur Institute Lawmali
Area: 171979.37 Sqm, 42.5 Acres

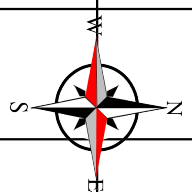

| REFERENCE | |
|--------------------|--|
| Garden | |
| Ground | |
| Boundary Wall | |
| Buildings | |
| Assam Type Quarter | |
| Gaurd Wall | |
| Driveway | |
| PWD Road | |
| Water Tank | |
| Internal Road | |
| Boundary | |

0 75 150 m

Scale 1:2300

91.880 91.881 91.882 91.882 91.883 91.883 91.884 91.884 91.885 91.885 91.886 91.886 91.887 91.887 91.888 91.888 91.889

25.587 25.587 25.586 25.586 25.585 25.585 25.584 25.584 25.584 25.583 25.583 25.582 25.582 25.582

25.587 25.587 25.586 25.586 25.585 25.585 25.584 25.584 25.584 25.583 25.583 25.582 25.582 25.582